


Boys and Girls Hostel

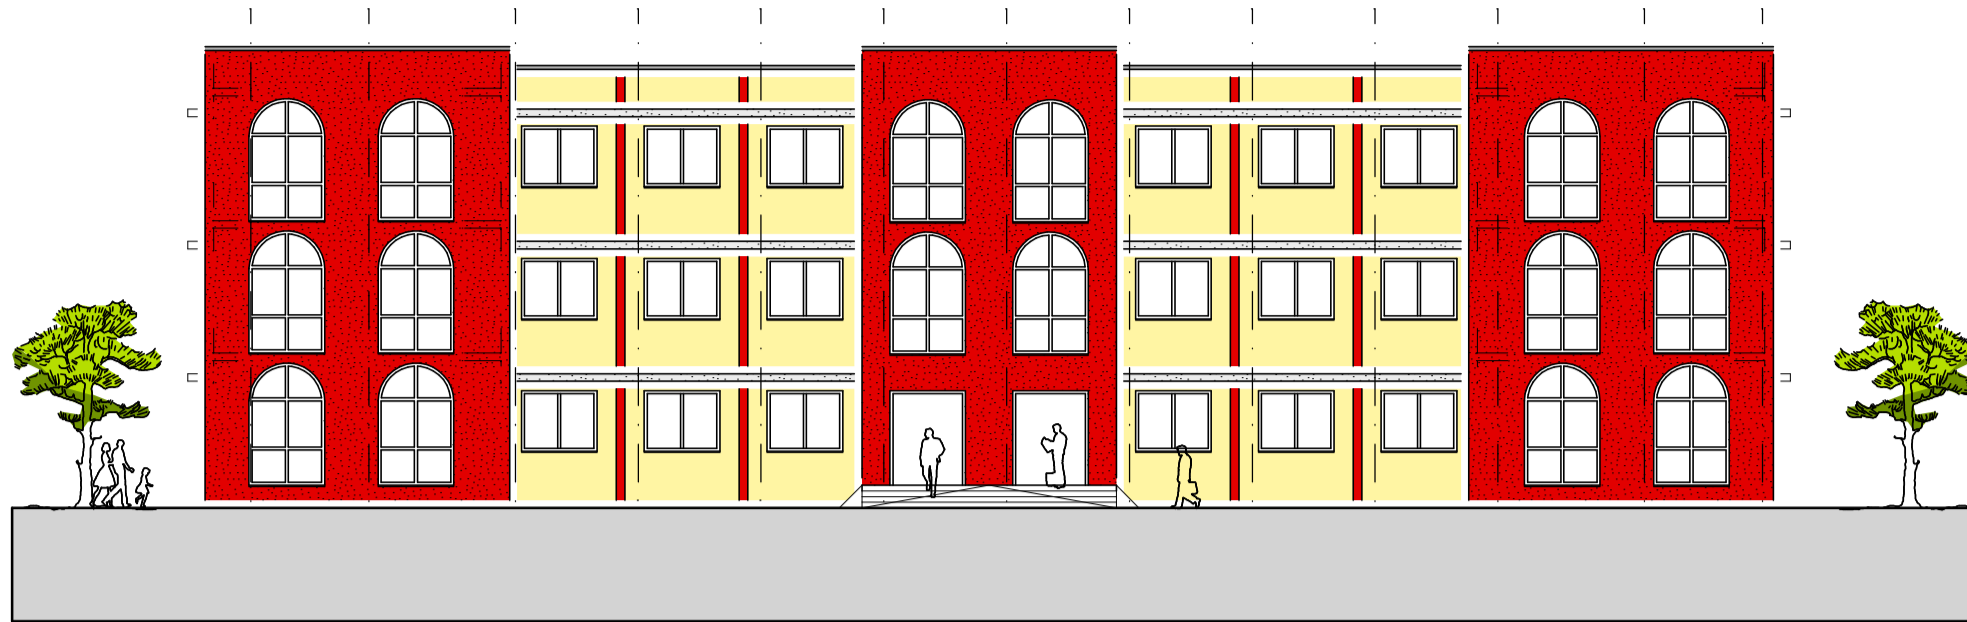


Boys Hostel east  
Girls Hostel west




south



Boys Hostel west  
Girls Hostel east

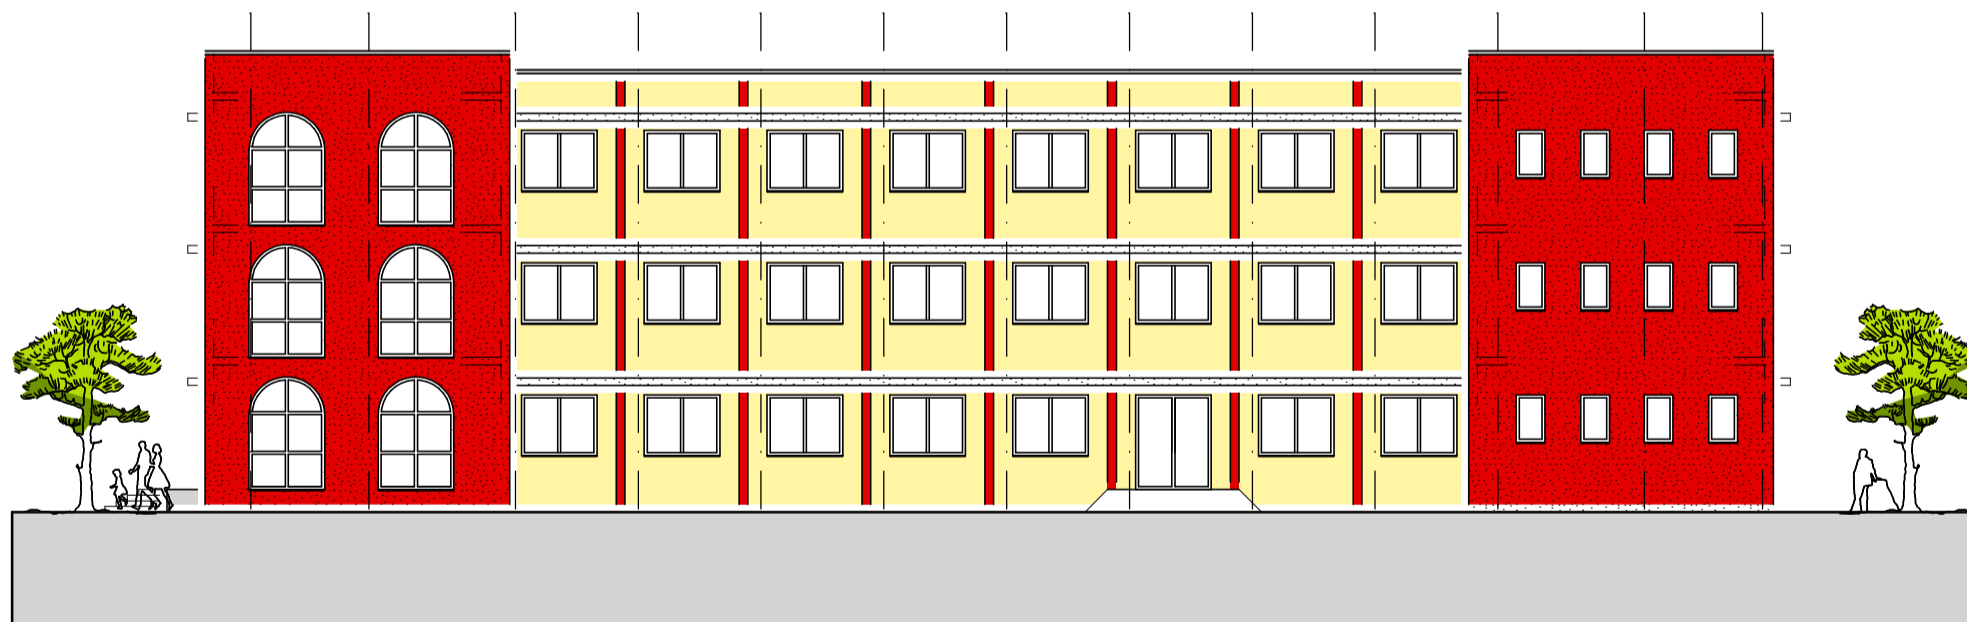

north

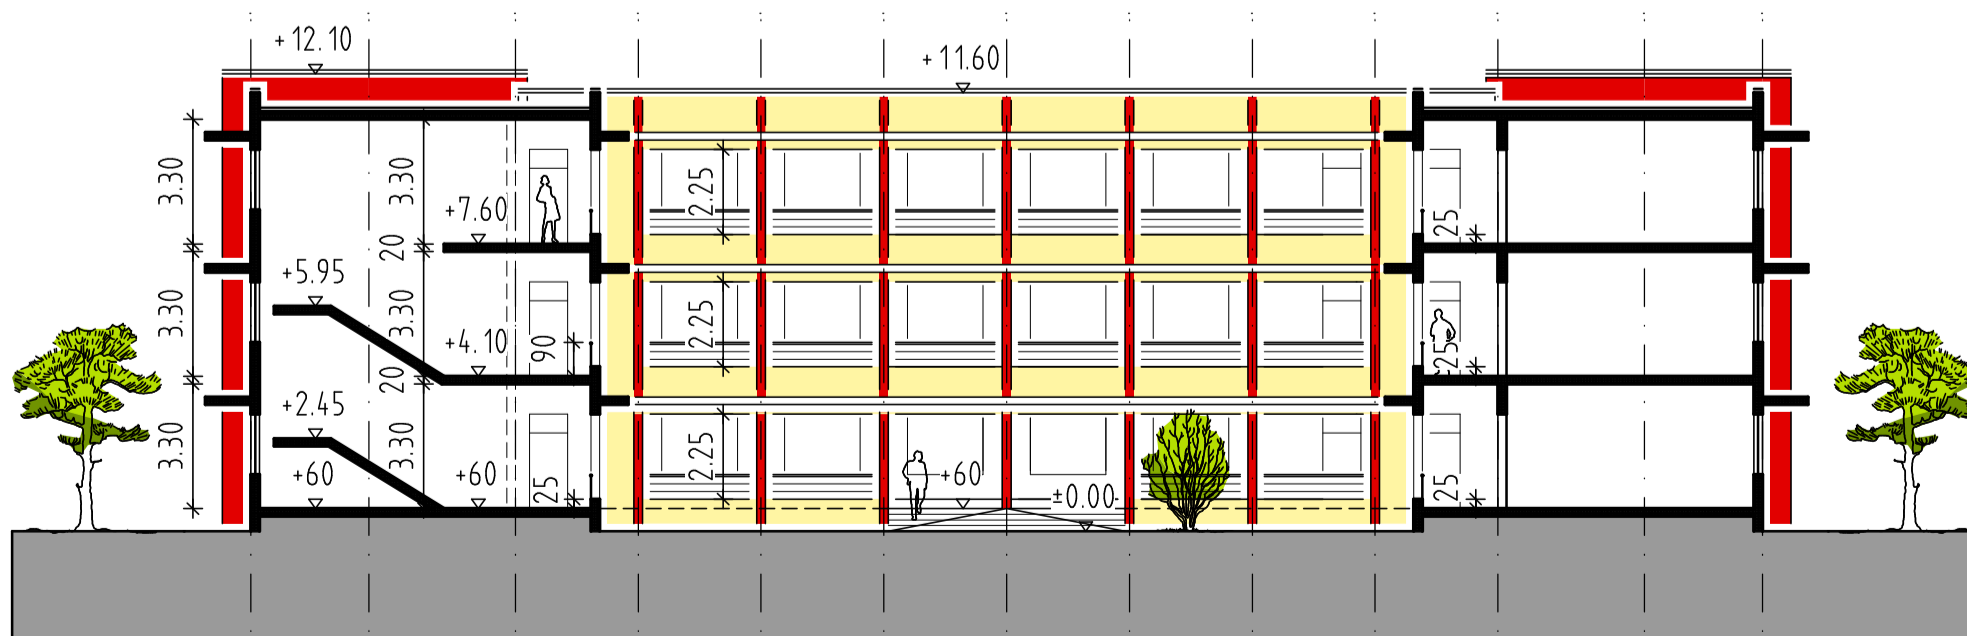

Front from inside, cut  
Boys Hostel eastside

Stood 31.01.2007

projekt: PLAN SHOWING THE PROPOSER  
CONSTRUCTION OF ONE BOYS HOSTEL  
AND ONE GIRLS HOSTEL TO  
ACCOMMODATED 150 BOYS & 150 GIRLS  
AND ONE SCHOOL BUILDING, MEDITATION  
HALL AND STAFF & SERVANT QUARTERS  
AT 30-PUTHER VILLAGE, THOGAMALAI,  
KULITHALAI TALUK, KANAKUR DISTRICT.

bauherr: Hans - Martin Schemp  
Rosenwiesstraße 21  
70567 Stuttgart

ges.:

Klein, Sommer und Partner Hirschstraße 9  
Freie Architekten Bauseitig (fA) 73257 Künzlen  
Telefon 07024/98012-0  
Fax 07024/98012-5  
E-Mail: klein-sommer-partner@t-online.de  
Für Daten: klein-sommer-partner@t-online.de

plan: View Boys  
and Girls Hostel

gez. Camuti/Fischer

projektnr.: 707

masstab: 1:200

datum: 31.01.2007

werkplannr.: 040