




Boys and Girls Hostel

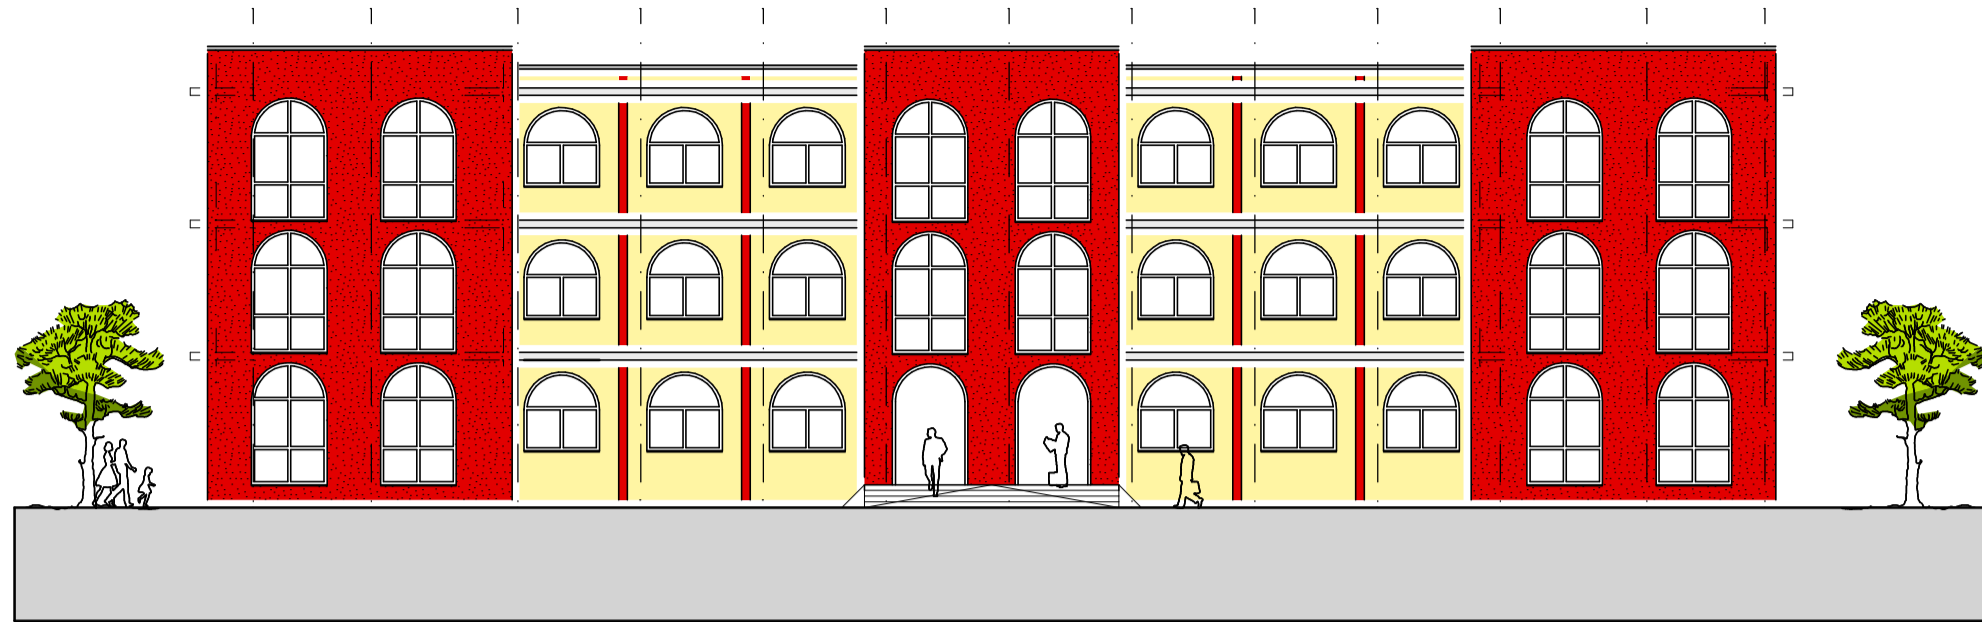


Boys Hostel east
Girls Hostel west

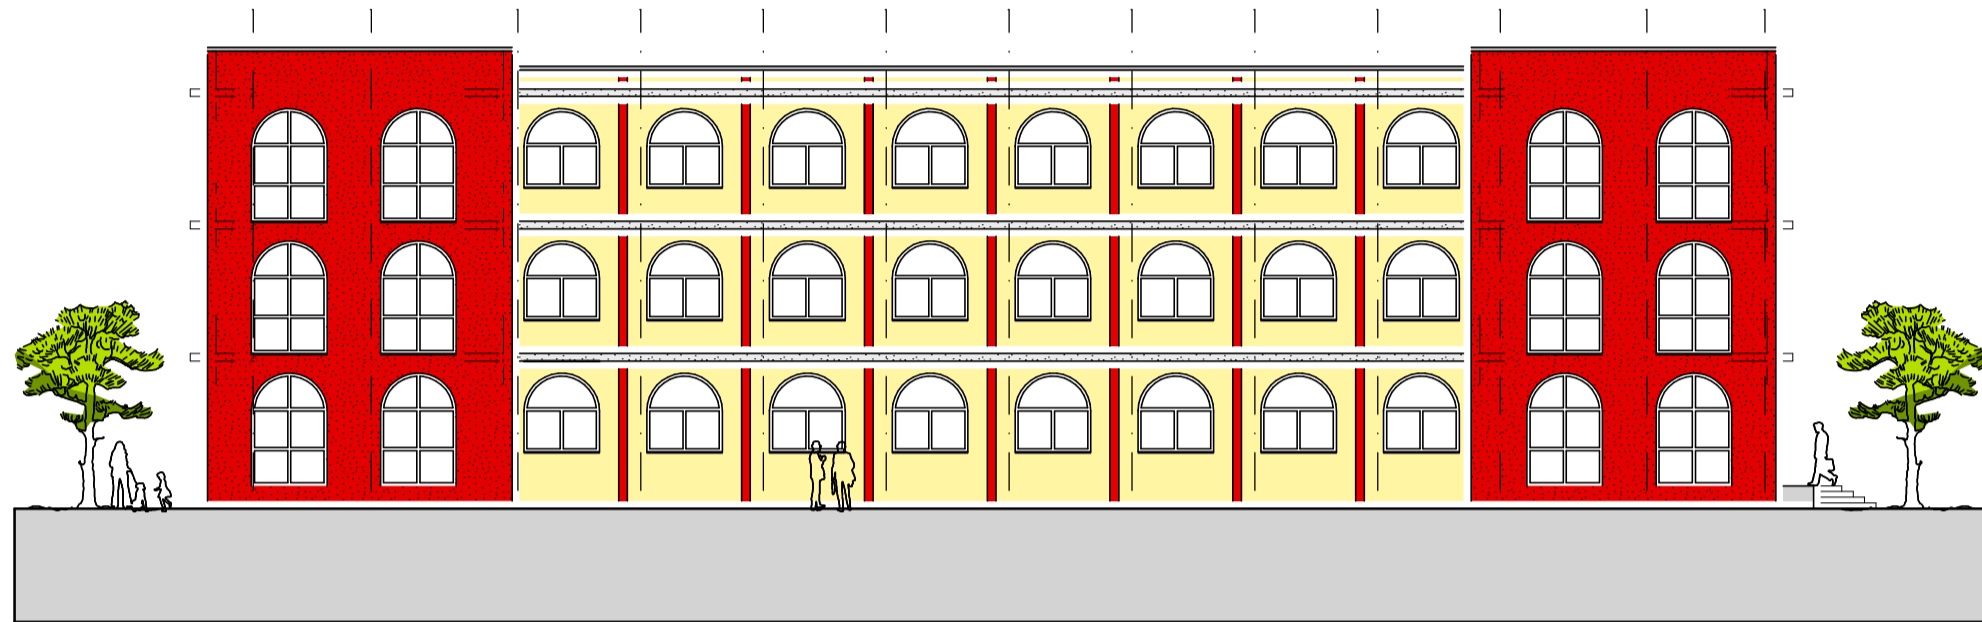


south

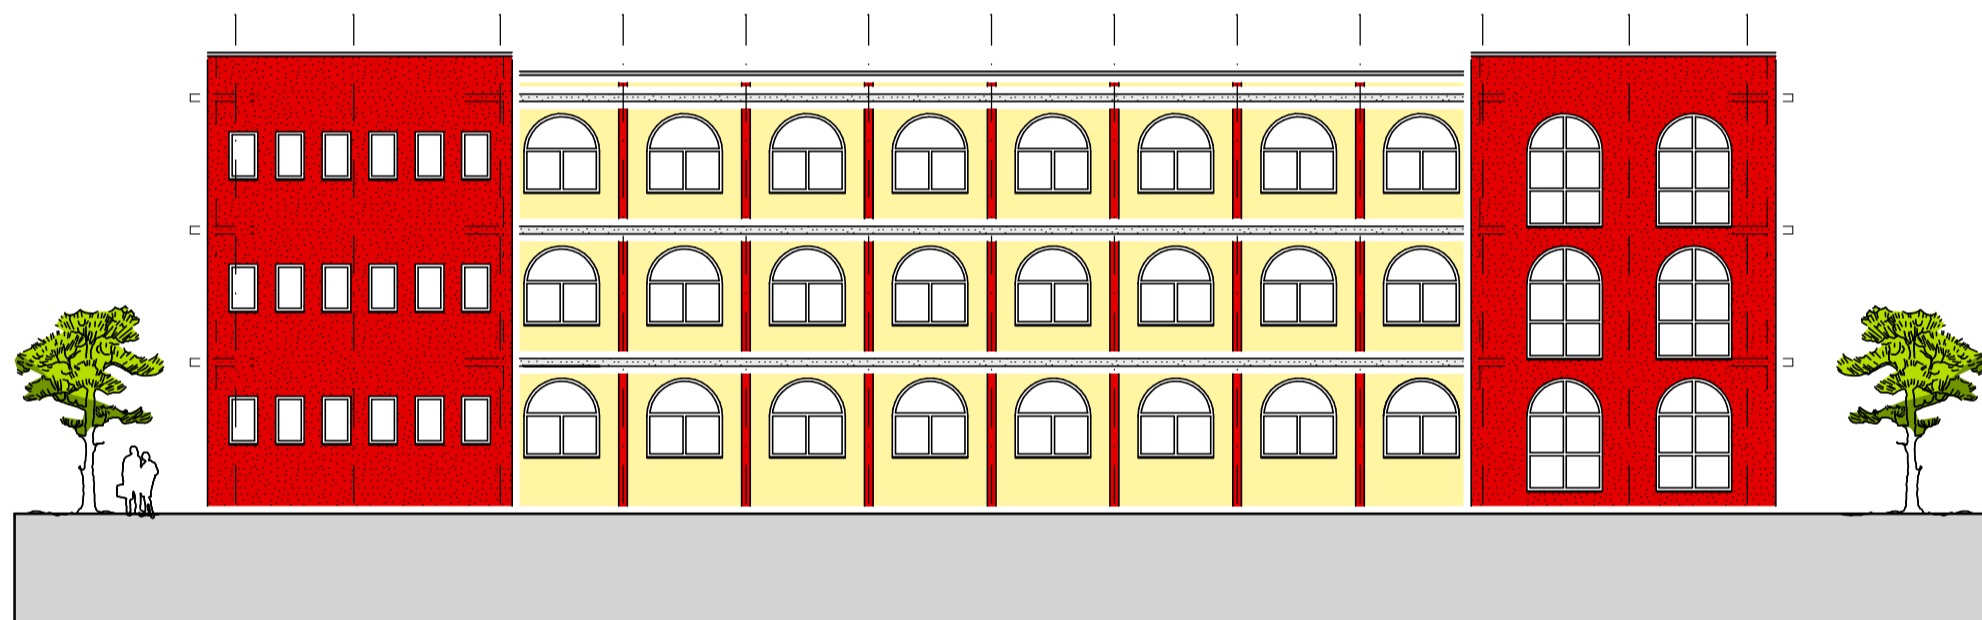

Boys Hostel west
Girls Hostel east

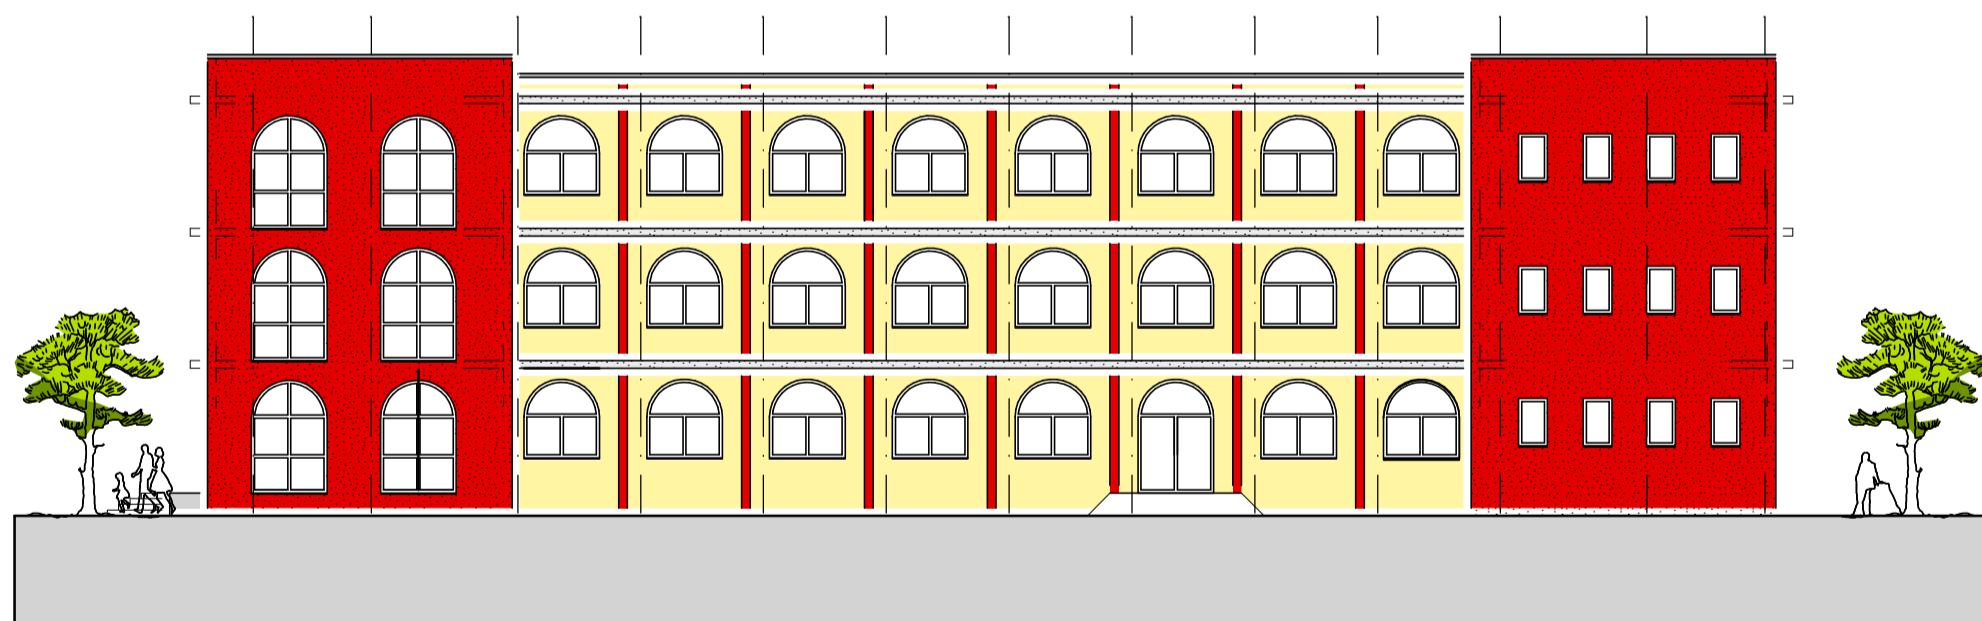

north

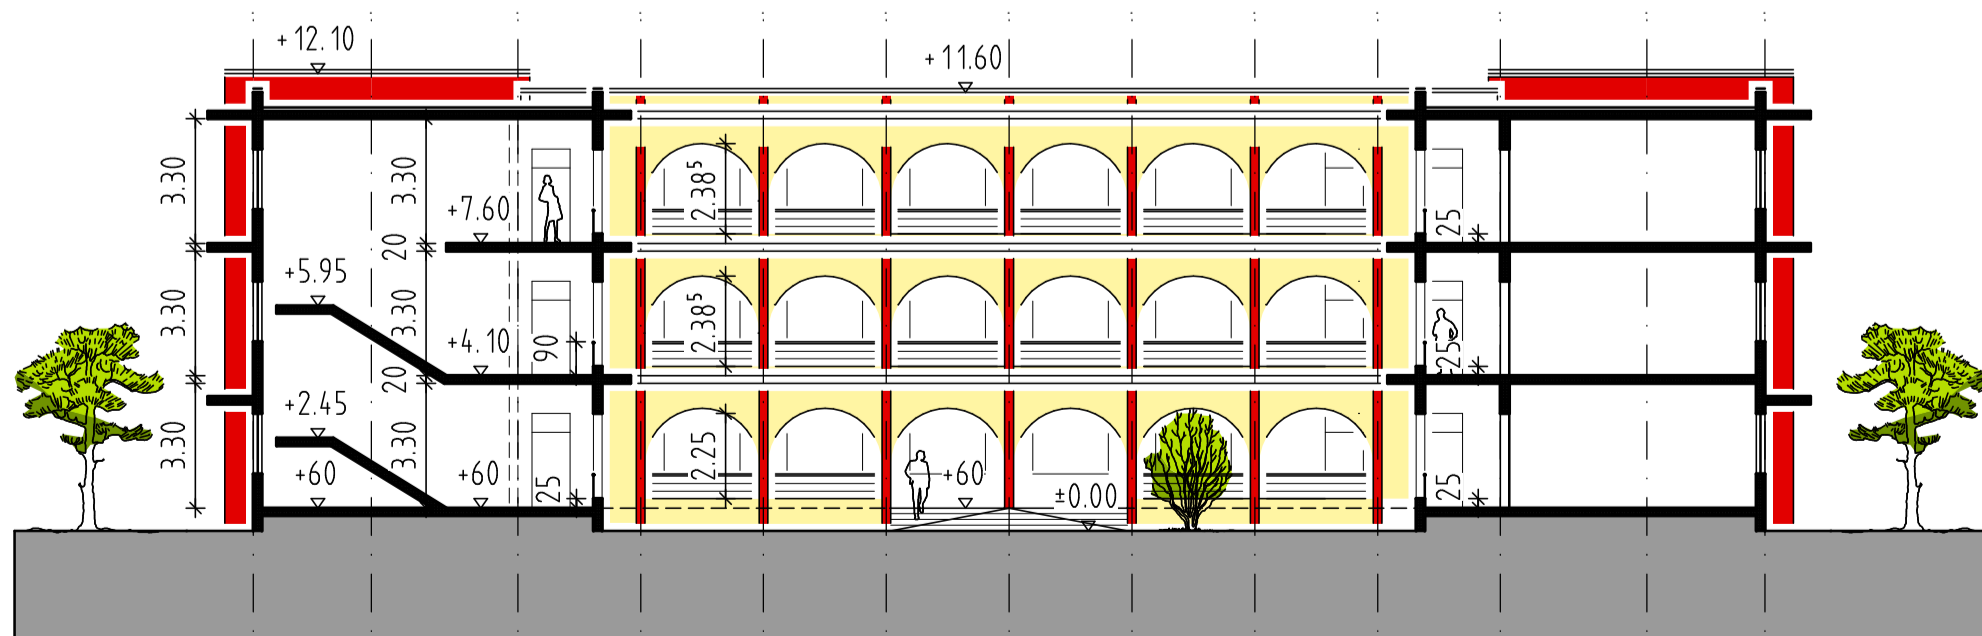

Front from inside, cut
Boys Hostel eastside
variant 02

Stood 31.01.2007

projekt: PLAN SHOWING THE PROPOSER
CONSTRUCTION OF ONE BOYS HOSTEL
AND ONE GIRLS HOSTEL TO
ACCOMMODATED 150 BOYS & 150 GIRLS
AND ONE SCHOOL BUILDING, MEDITATION
HALL AND STAFF & SERVANT QUARTERS
AT 30-PUTHER VILLAGE, THOAGAMALAI,
KULITHALAI TALUK, KANNUR DISTRICT.

bauherr: Hans - Martin Schemp
Rosenwiesstraße 21
70567 Stuttgart

ges.:

Klein, Sommer und Partner Hirschstraße 9
Freie Architekten Bausein (fH) 73257 Künzing
Telefon 07024/98012-0
Fax 07024/98012-5
E-Mail: klein-sommer-partner@t-online.de
Für Daten: klein-sommer-partner@t-online.de

plan: View Boys and Girls
Hostel variant 02

projektnr.: 707	gez. Camuti/Fischer
datum: 31.01.2007	masstab: 1:200
	werkplannr.: 041