

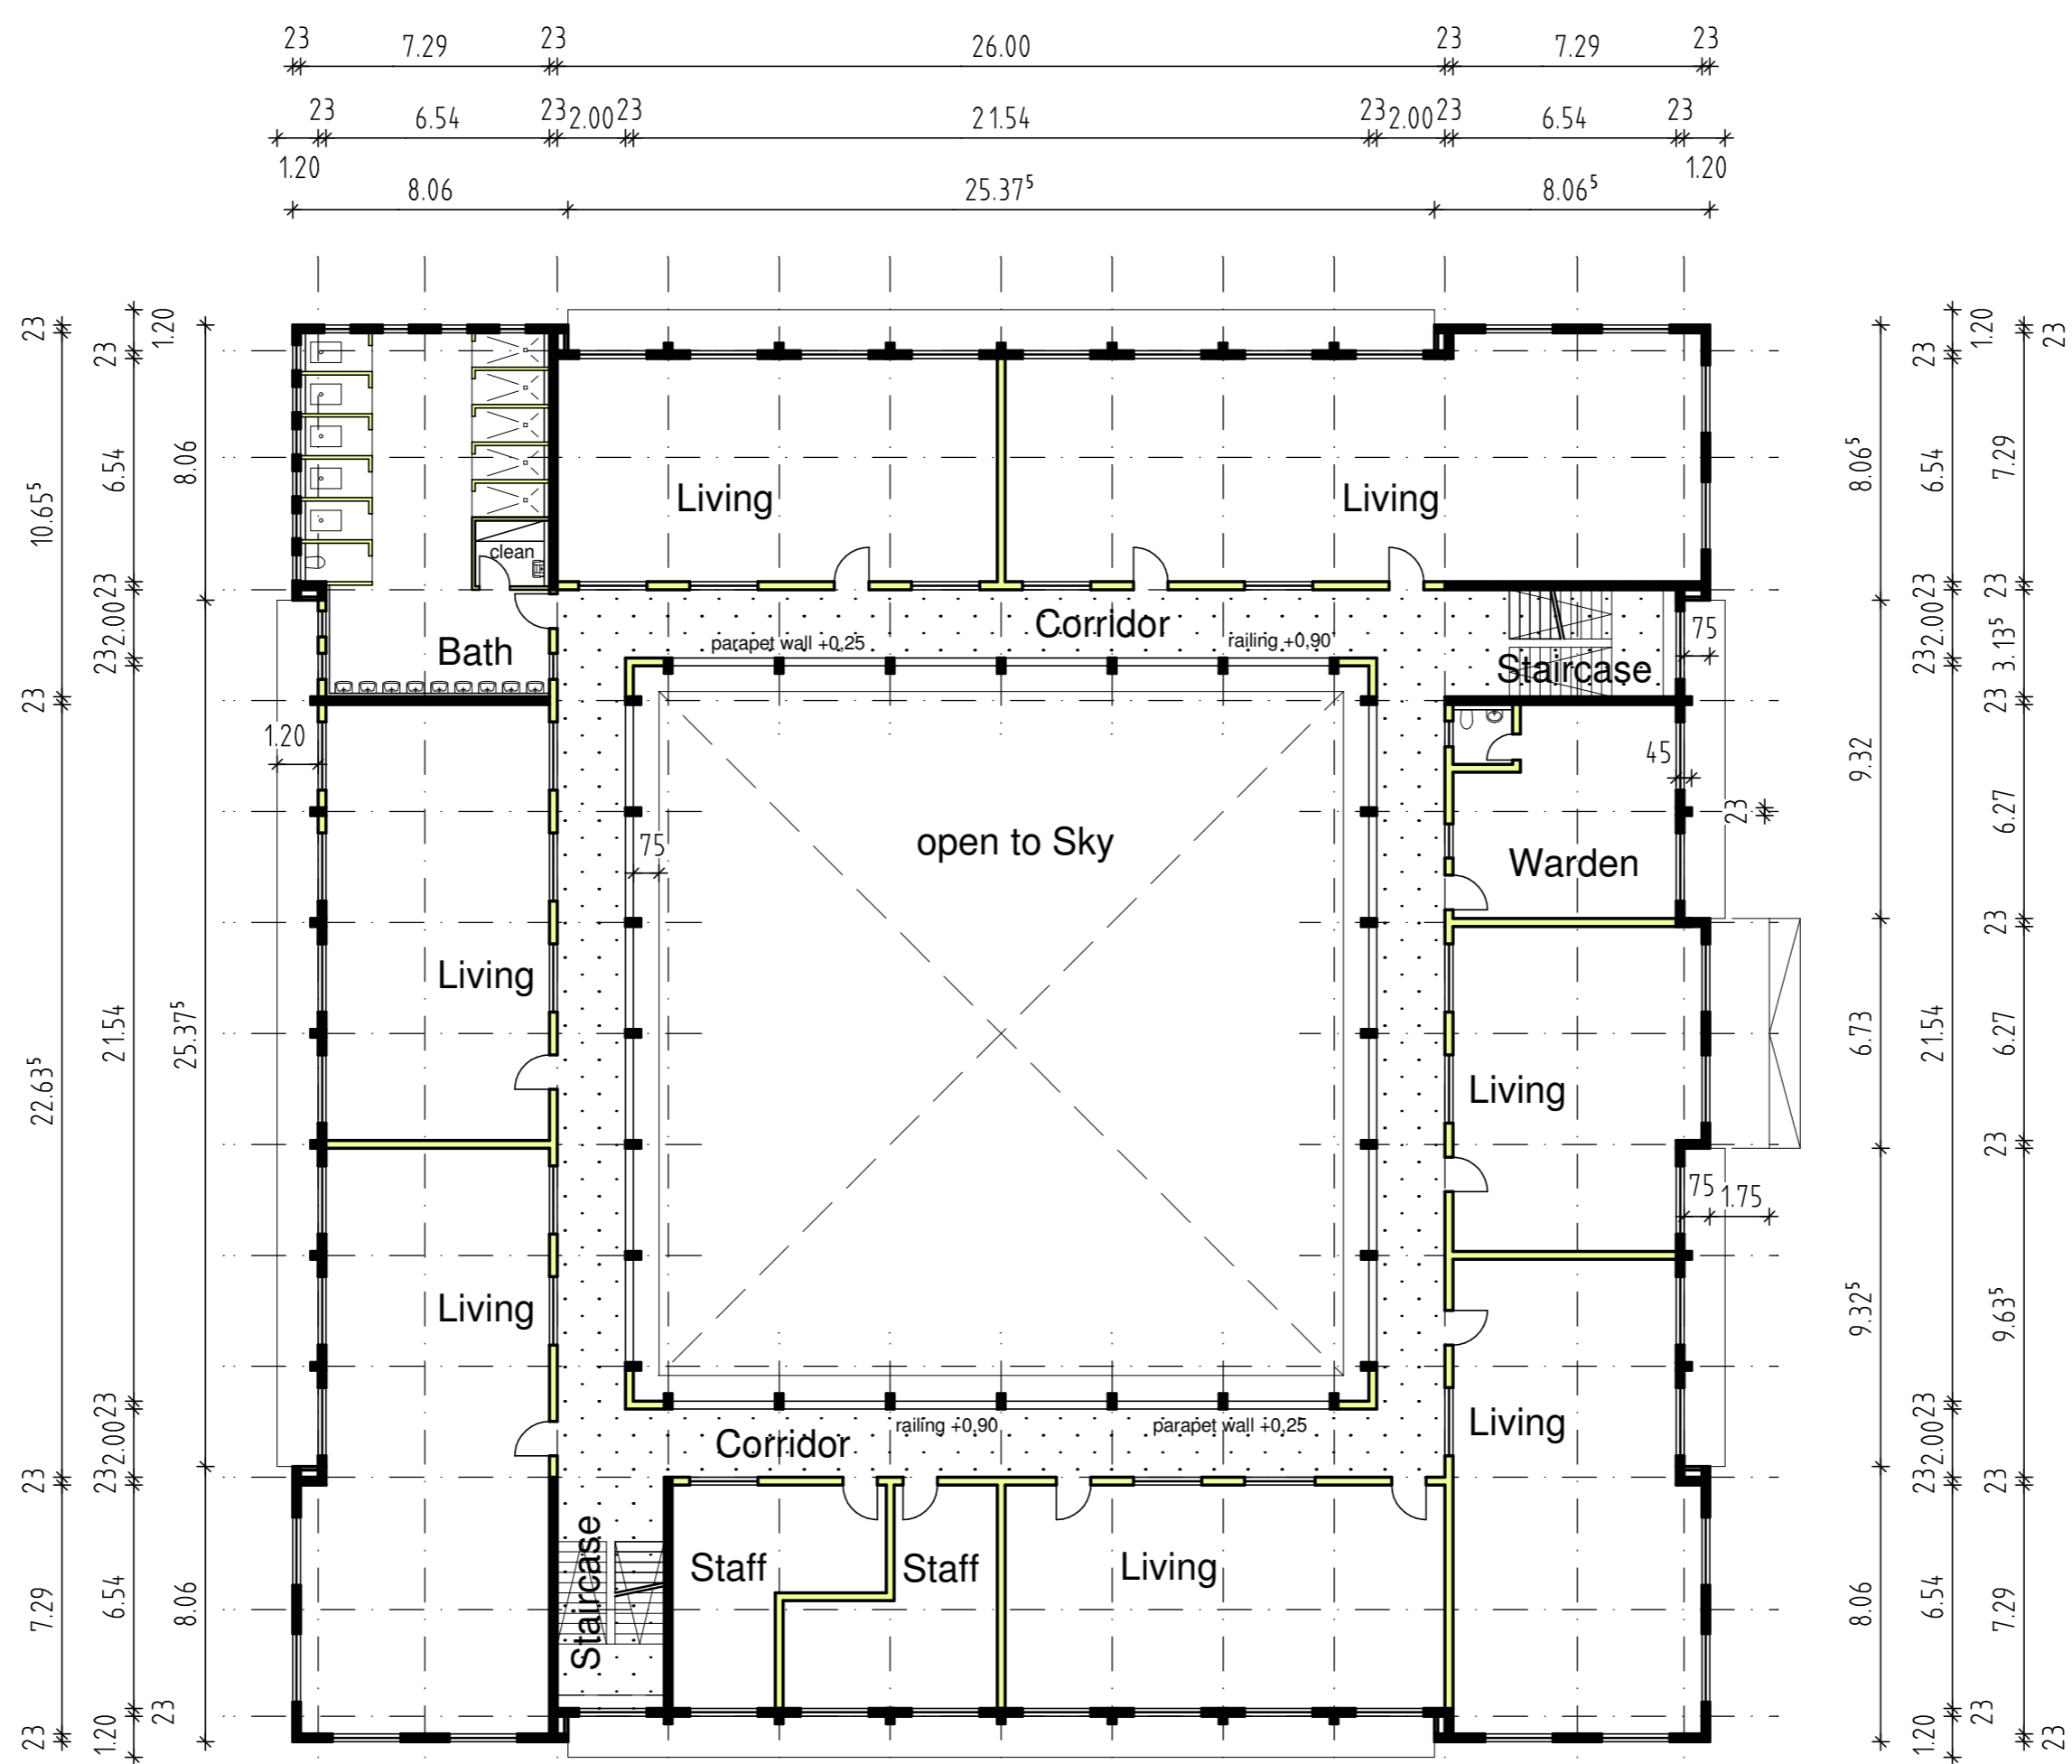


BOYS HOSTEL, Ground Floor

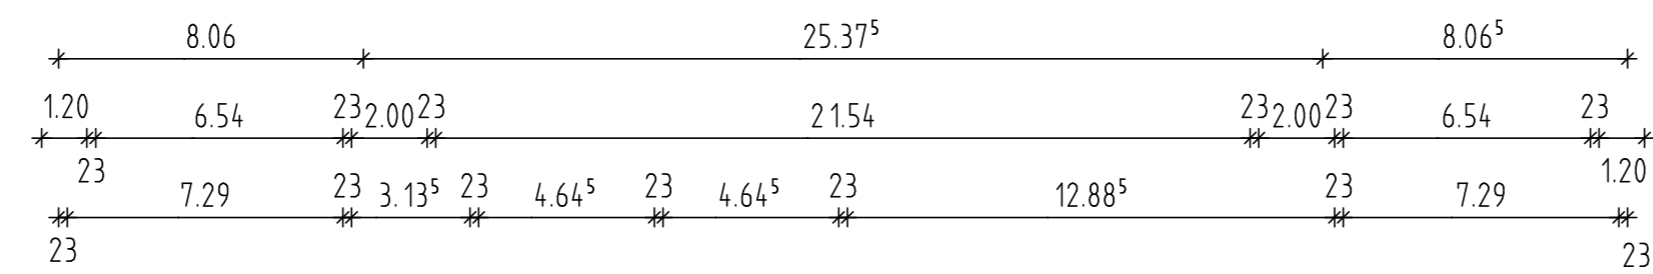

BOYS HOSTEL, First + Second Floor

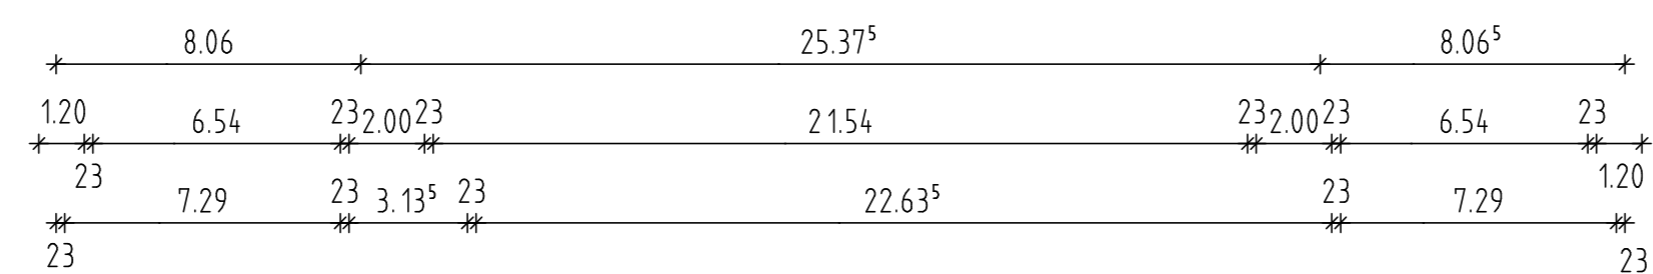

Stood 31.01.2007

- basic wall/ tragende Wände
- wall / Wände
- sewer/ Abwasserleitung
- rain water line/ Regenwasserleitung

projekt: PLAN THE PROPOSER CONSTRUCTION OF ONE BOYS HOSTEL AND ONE GIRLS HOSTEL TO ACCOMMODATE 150 BOYS & 150 GIRLS AND ONE SCHOOL BUILDING, SANITATION HALL AND STAFF & SERVANTS QUARTERS AT 30-PUTHER VILLAGE, THAMMALAI, KULITHALAI TALUK, KANNIYAKUMARI DISTRICT.

bauherr: Hans - Martin Schemp Rosenwiesstraße 21 70567 Stuttgart

ges.: Klein, Sommer und Partner Hirschstraße 9 70567 KÖLN (FH)

Telefon 07024 9901 200 Fax 07024 9901 201 E-Mail klein-sommer@t-online.de Für Dateien: klein-sommer@t-online.de

plan: Boys Hostel Floor Plan

projektnr.: 707

datum: 31.01.2007

gez.: Camuli/Fischer

masstab: 1:200

werkplannr.: 011