



SCHOOL BUILDIND view south

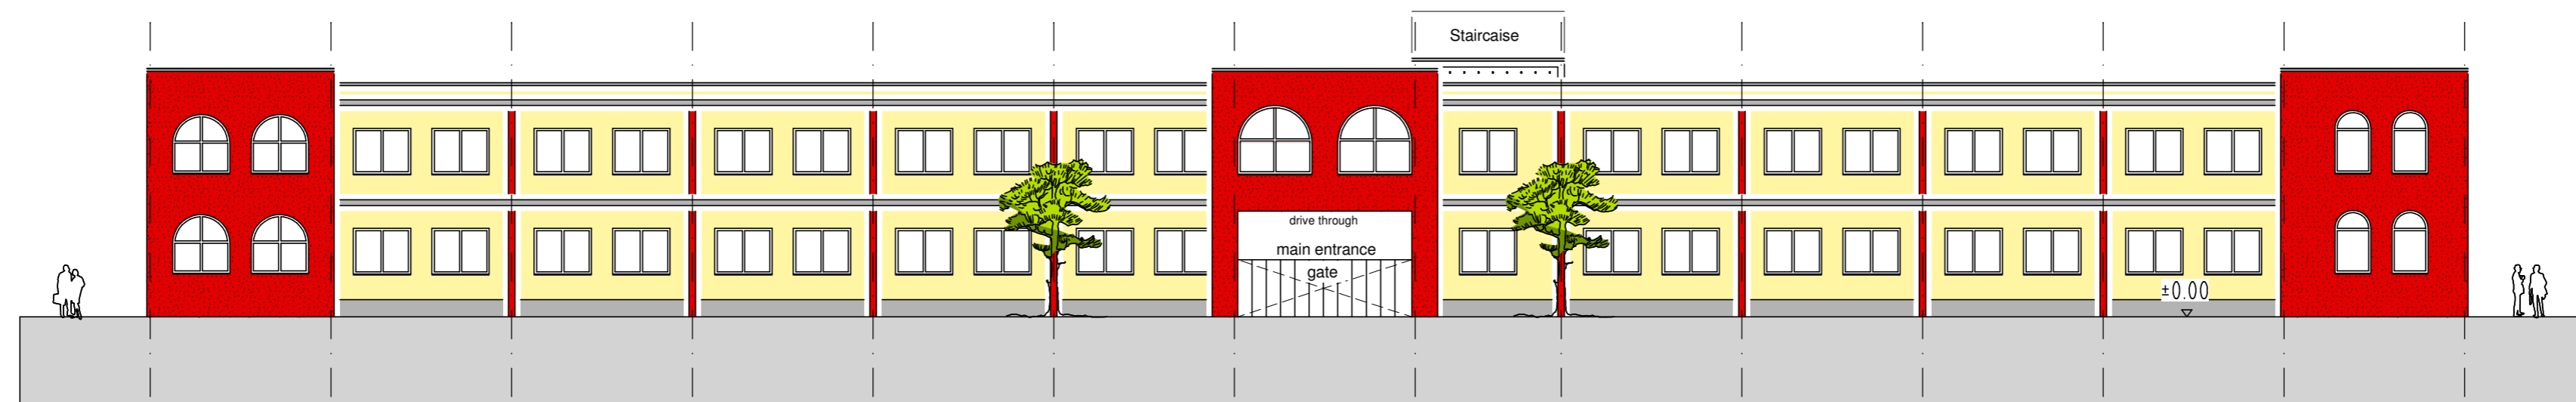

SCHOOL BUILDIND view north

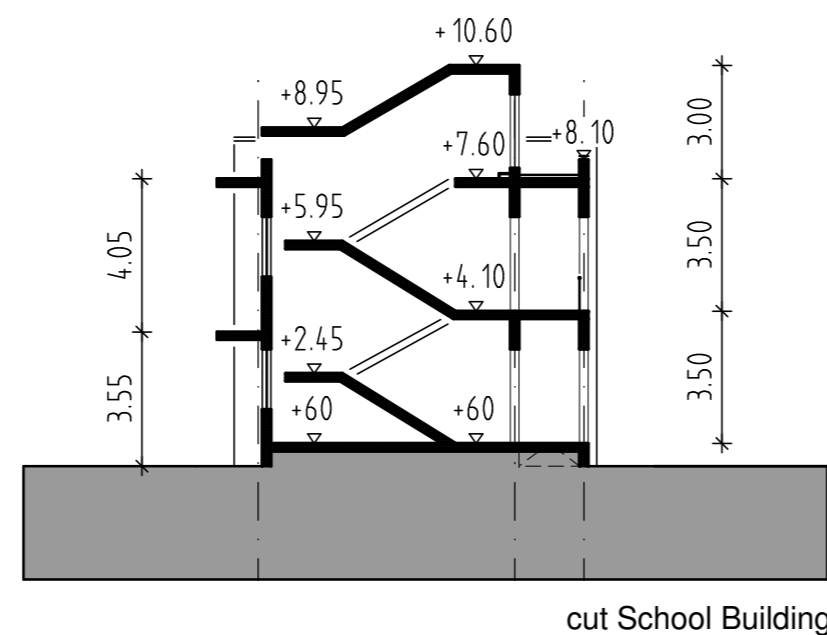

cut School Building

Stood 26.04.2007

projekt: PLAN SHOWING THE PROPOSER CONSTRUCTION OF ONE BOYS HOSTEL AND ONE GIRLS HOSTEL TO ACCOMODATED 150 BOYS & 150 GIRLS AND ONE SCHOOL BUILDING, MEDITATION HALL AND STAFF & SERVANT QUARTERS AT 30-PUTHER VILLAGE, THIGAMALAI, KULITHALAI TALUK, KANNUR DISTRICT.

bauherr: Hans - Martin Schempp  
Rosenwiesstraße 21  
70567 Stuttgart

ges.:

Klein, Sommer und Partner Hirschstraße 9  
Freie Architekten (FH) 73257 Künzing  
Telefon 07024/98012-0  
Fax 07024/98012-2  
E-Mail: klein-sommer-partner@t-online.de  
Für Daten: klein-sommer-partner@t-online.de

plan: VIEW AND CUT  
SCHOOL BUILDING

projektnr.: 707	gez. Camuti/Fischer
datum: 05.04.2007	masstab: 1:200
	werkplannr.: 061