

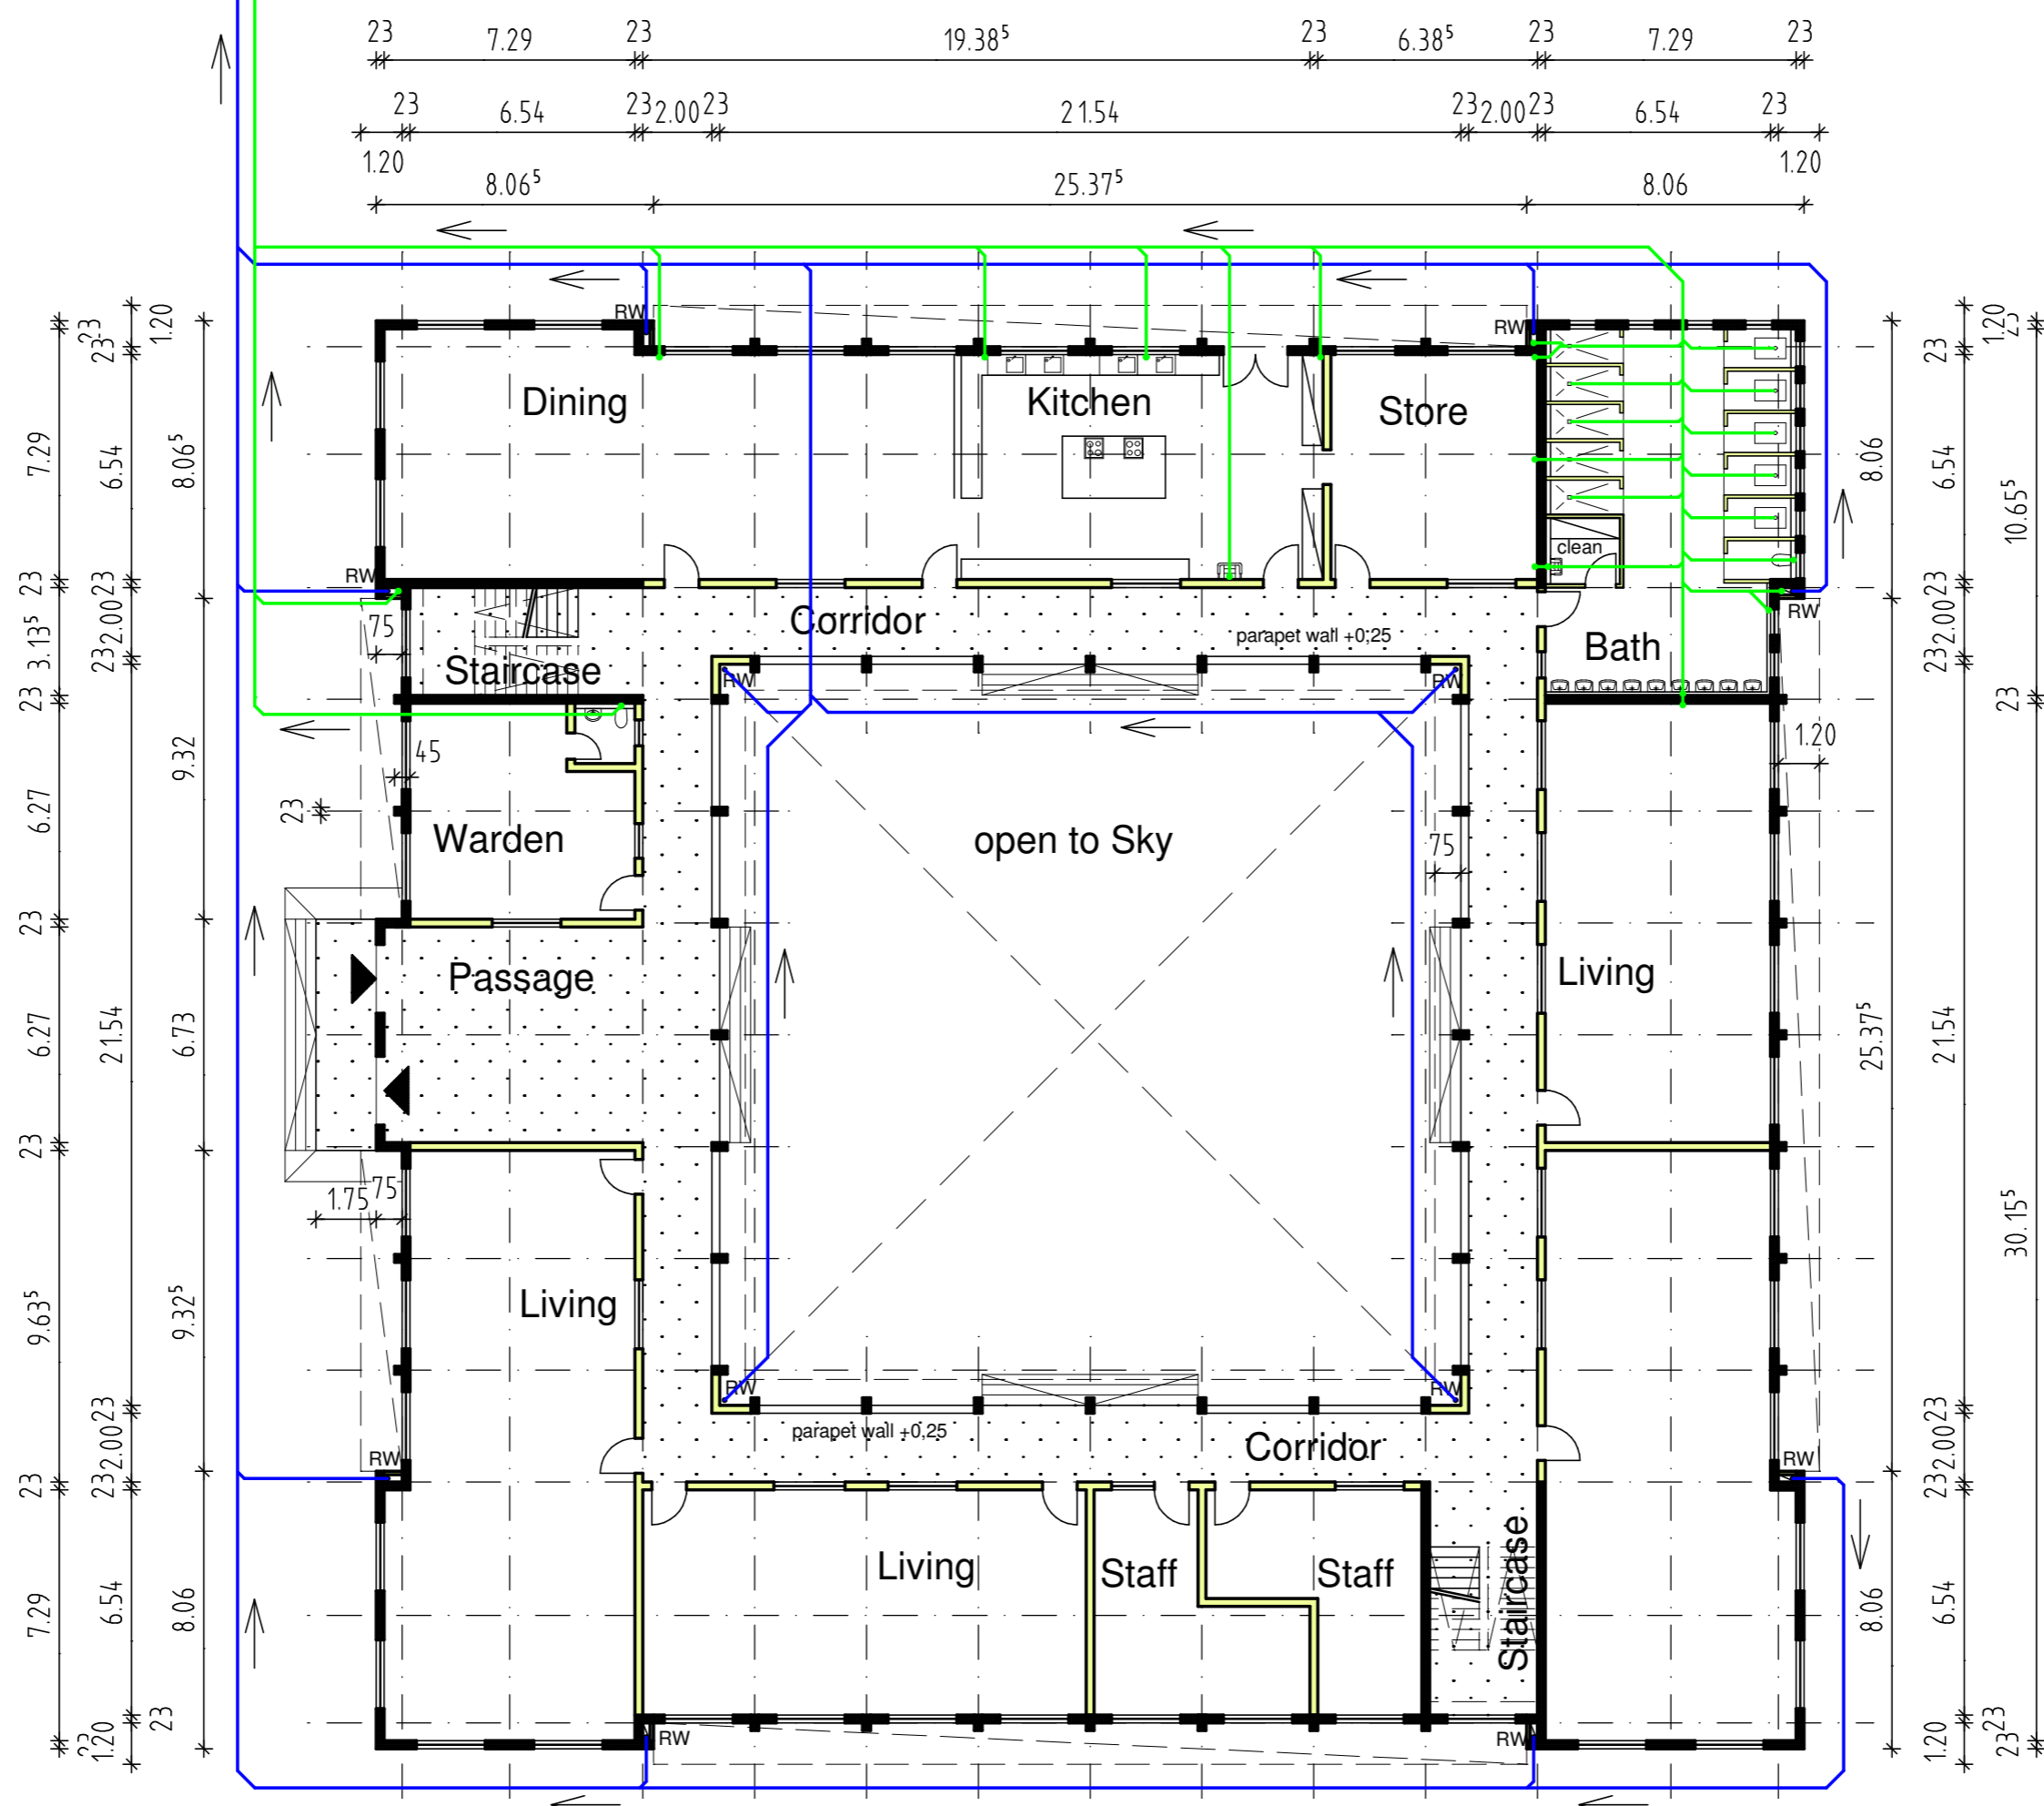
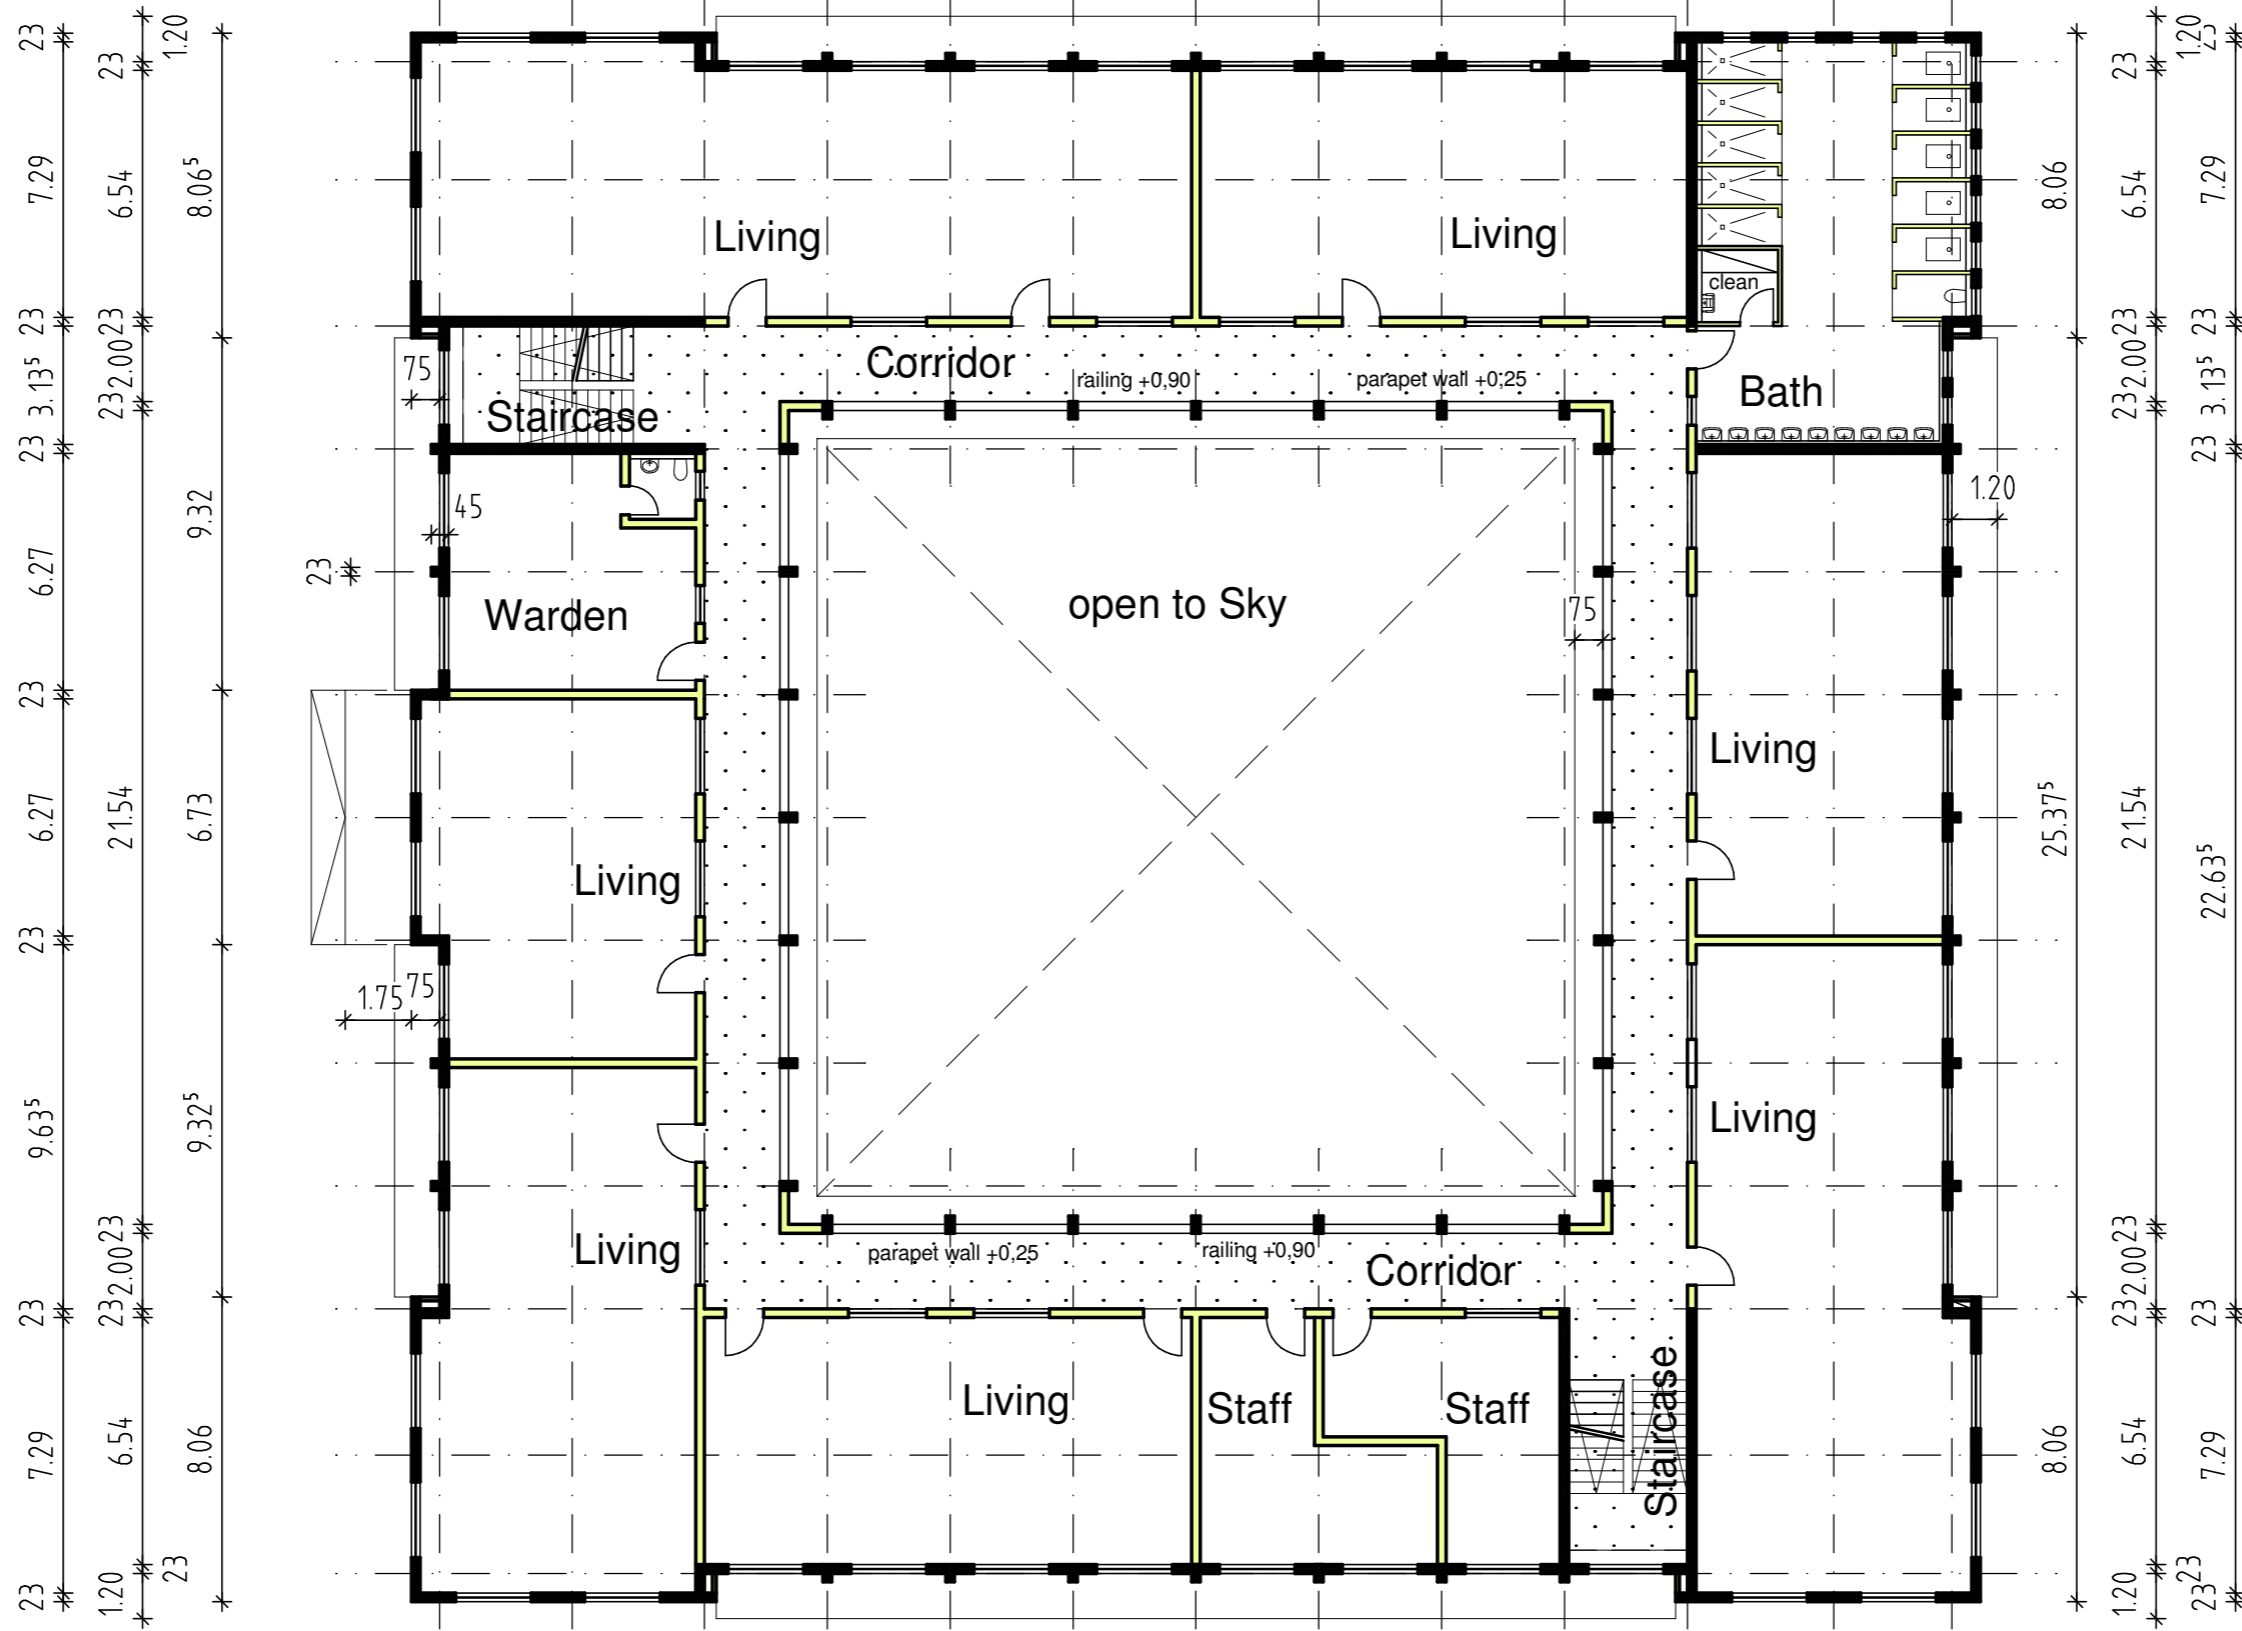



15.00

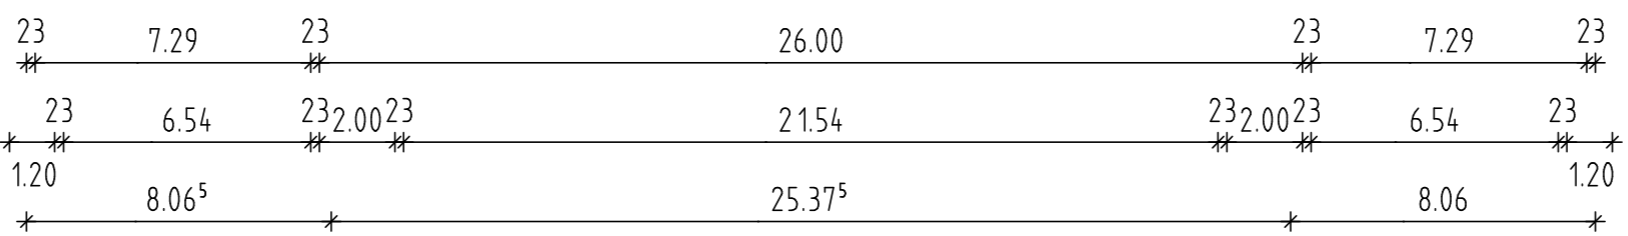

GIRLS HOSTEL, Ground Floor

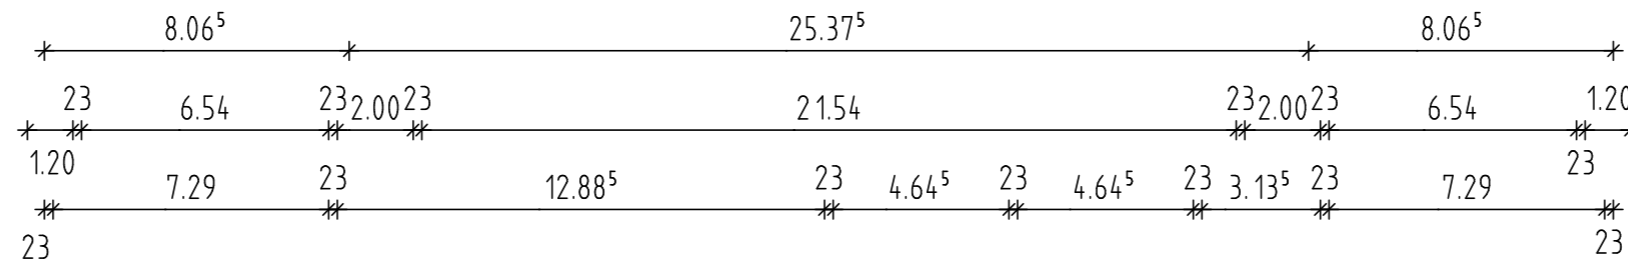

GIRLS HOSTEL, First + Second Floor

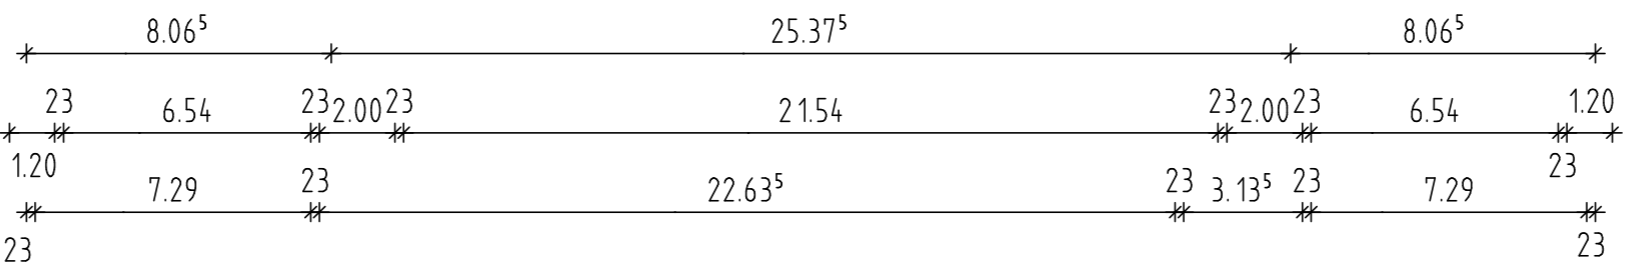

Stood 31.01.2007

- basic wall/ tragende Wände
- wall / Wände
- sewer/ Abwasserleitung
- rain water line/ Regenwasserleitung

projekt: PLAN SHOWING THE PROPOSER CONSTRUCTION OF ONE BOYS HOSTEL AND ONE GIRLS HOSTEL TO ACCOMMODATE 150 BOYS & 150 GIRLS AND ONE SCHOOL BUILDING, RECREATION HALL AND STAFF & SERVANTS QUARTERS AT 30-PUTHER VILLAGE, THANGAMALAI, KULITHALAI TALUK, KANNIYAR DISTRICT.

bauherr: Hans - Martin Schenpp
Rosenwiesstraße 21
70567 Stuttgart

ges.: Klein, Sommer und Partner
Freie Architekten Partnerschaft (fH)
Hirschstraße 9
70257 Köngen
Telefon 07024/9901-0
Fax 07024/9901-2
E-Mail: klein-sof@ksp-partner.de
Für Daten: ksp-partner.de/online.de

plan: Girls Hostel
Floor Plan

projektnr.: 707

masstab: 1:200

datum: 25.01.2007

werkplannr.: 012

H/B = 841.0 / 520.0 (0.44m²)