


Cut Meditation Hall

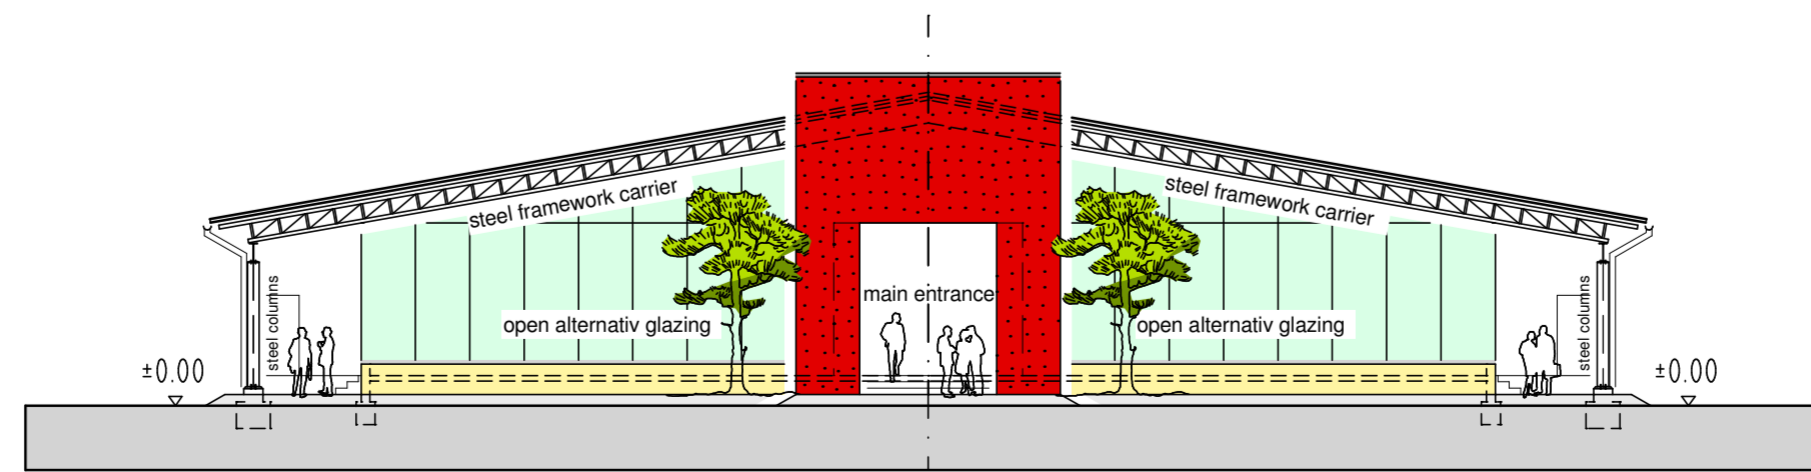

View south

Stood 31.01.2007

- basic wall/ tragende Wände
- wall / Wände
- sewer/ Abwasserleitung
- rain water line/ Regenwasserleitung

projekt: PLAN SHOWING THE PROPOSER CONSTRUCTION OF ONE BOYS HOSTEL AND ONE GIRLS HOSTEL TO ACCOMODATED 150 BOYS & 150 GIRLS AND ONE SCHOOL BUILDING, MEDITATION HALL AND STAFF & SERVANTS QUARTERS AT 30-PUTHUR VILLAGE, THODIGAMALAI, KULITHALAI TALUK, KANNUR DISTRICT.

bauherr: Hans - Martin Schempp
Rosenwiesstraße 21
70567 Stuttgart

ges.: Klein, Sommer und Partner
Freie Architekten B.Nr. (FH)
Hirschstraße 9
73257 Köngen
Telefon 07024/9801-250
Fax 07024/9801-255
E-Mail: klein-sommer-partner@t-online.de
Für Daten: klein-sommer-partner@t-online.de

plan: Meditation Hall
Ground Floor, View, Cut

projektnr.: 707
datum: 31.01.2007
gez.: Camuti/Fischer
masstab: 1:200
werkplannr.: 030