


SCHOOL BUILDING, Ground Floor

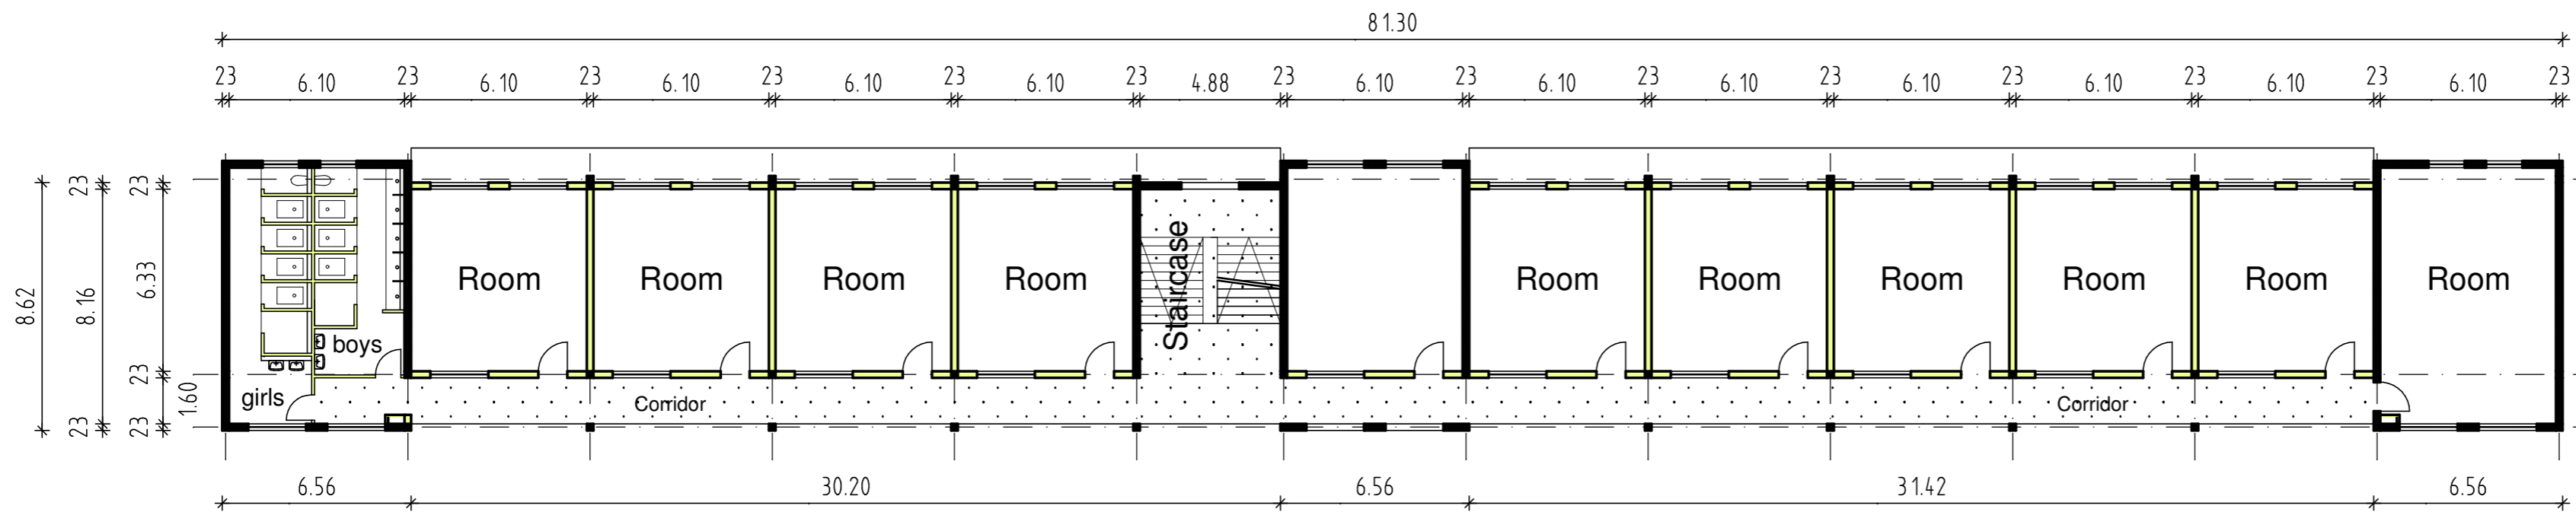


SCHOOL BUILDING, First Floor

Stood 26.04.2007

- basic wall/ tragende Wände
- wall / Wände
- sewer/ Abwasserleitung
- rain water line/ Regenwasserleitung

For the moment there are no wash basins intended in the classrooms.

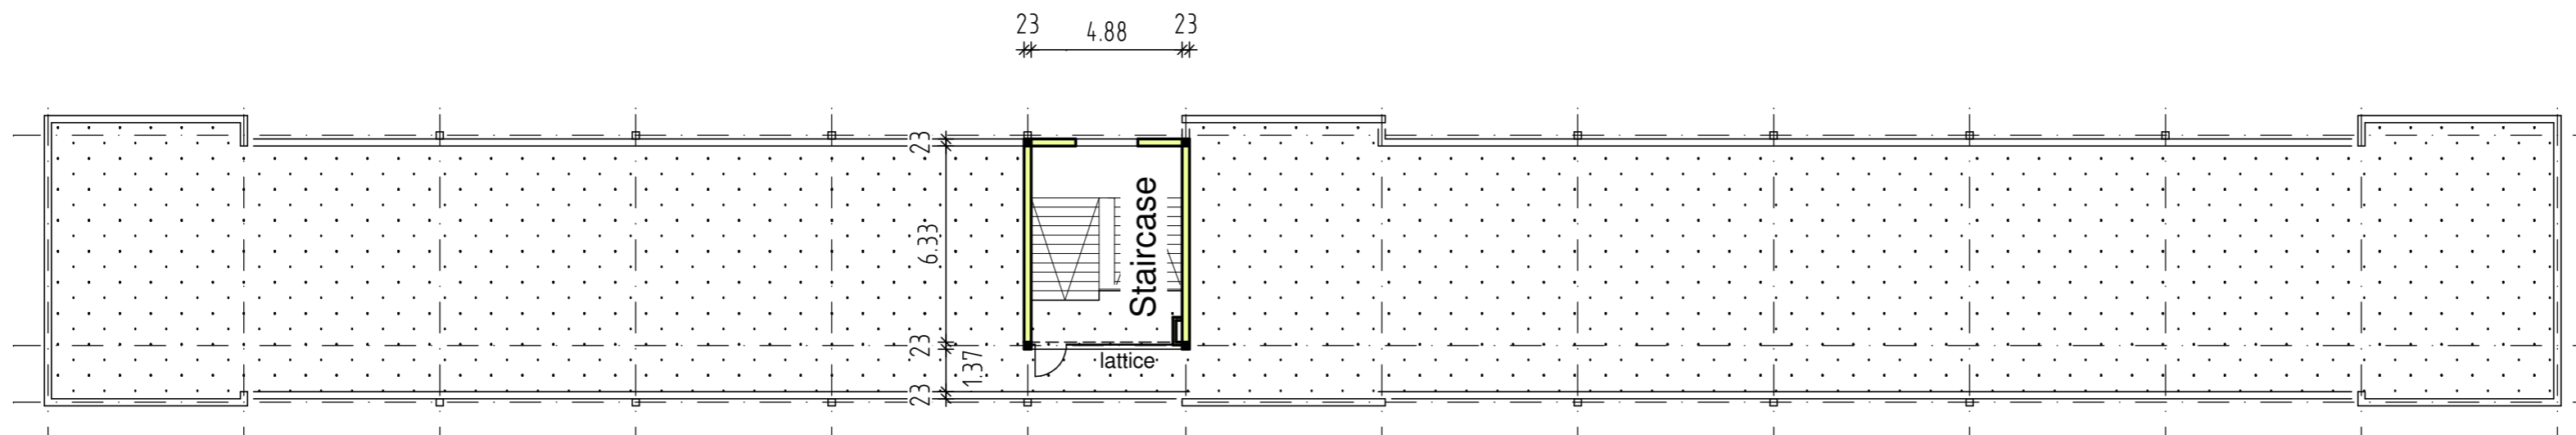

SCHOOL BUILDING, Second Floor

projekt: PLAN SHOWING THE PROPOSER CONSTRUCTION OF ONE BOYS HOSTEL AND ONE GIRLS HOSTEL TO ACCOMODATED 150 BOYS & 150 GIRLS AND ONE SCHOOL BUILDING, MEDITATION HALL AND STAFF & SERVANT QUARTERS AT 30-PUTHER VILLAGE, THUGAMALAI, KULITHALAI TALUK, KANNUR DISTRICT.

baucher: Hans - Martin Schemp
Rosenwiesstraße 21
70567 Stuttgart

ges.: Klein, Sommer und Partner
Freie Architekten GbR (FH)
Hirschstraße 9
73257 Künzing
Telefon 07024/98012-0
Fax 07024/98012-5
E-Mail: klein-sommer-partner@t-online.de
Für Daten: klein-sommer-partner@t-online.de

plan: SCHOOL BUILDING FLOOR PLAN

projektnr.: 707
datum: 05.04.2007
gez. Camuti/Fischer
masstab: 1:200
werkplannr.: 060