



Boys and Girls Hostel

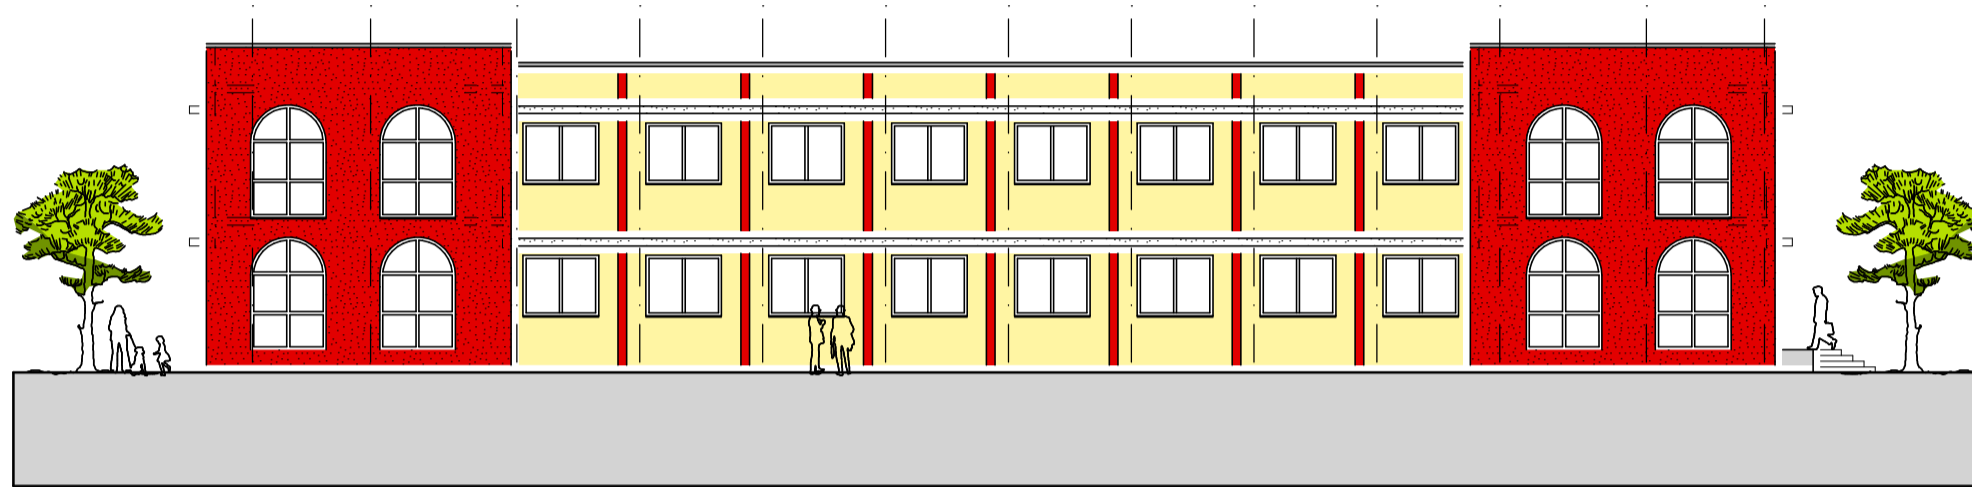


Boys Hostel east
Girls Hostel west




south

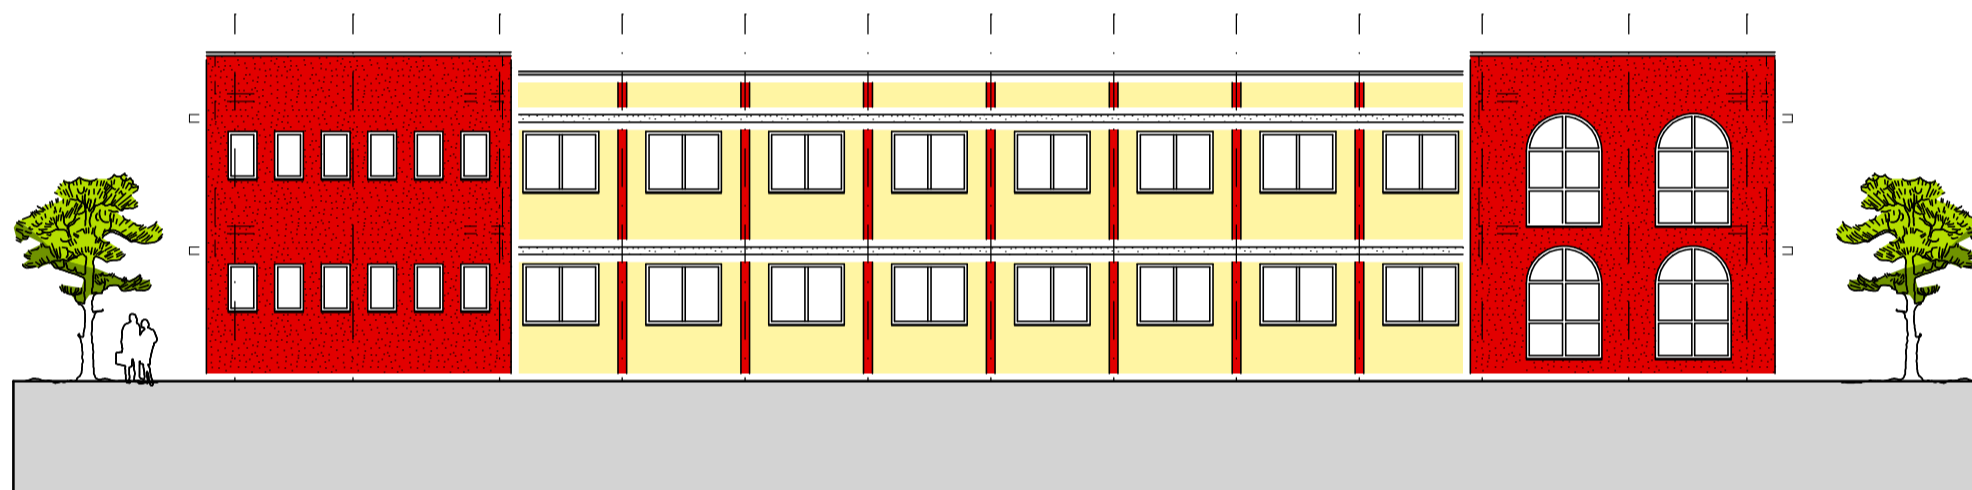

Boys Hostel west
Girls Hostel east

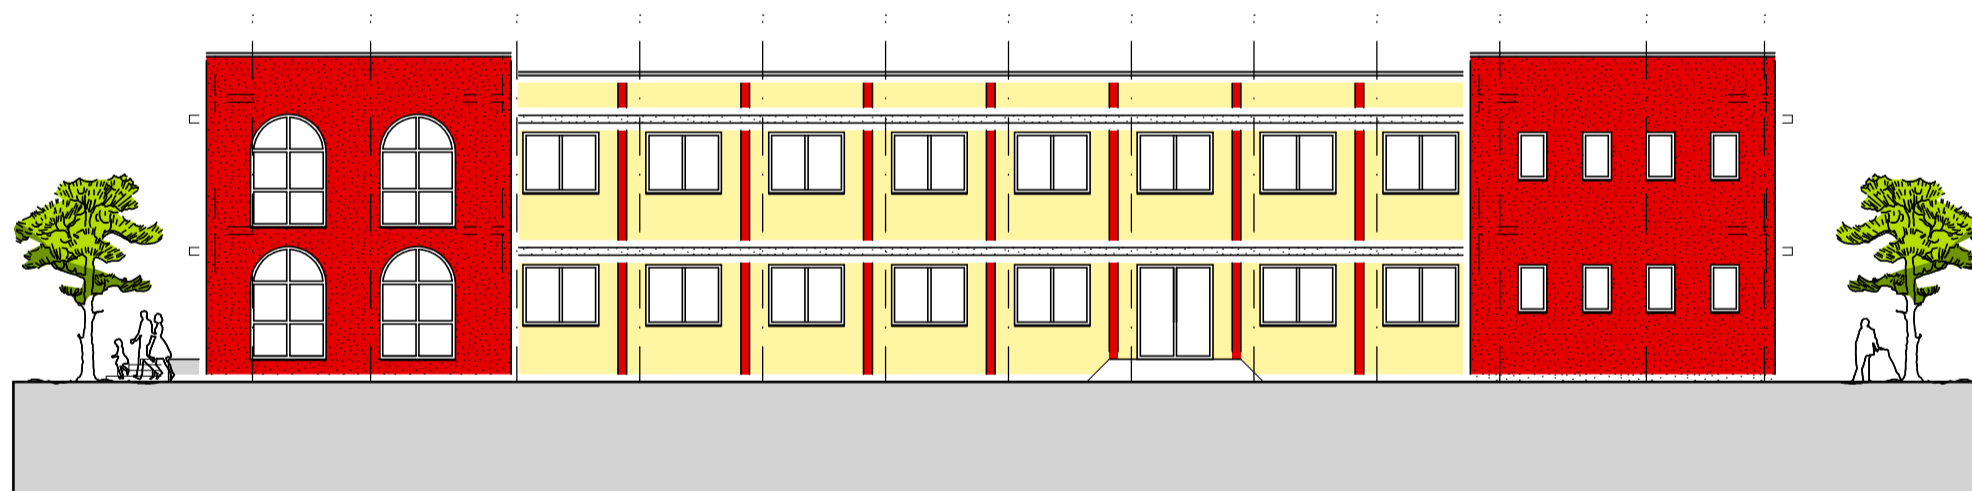

north

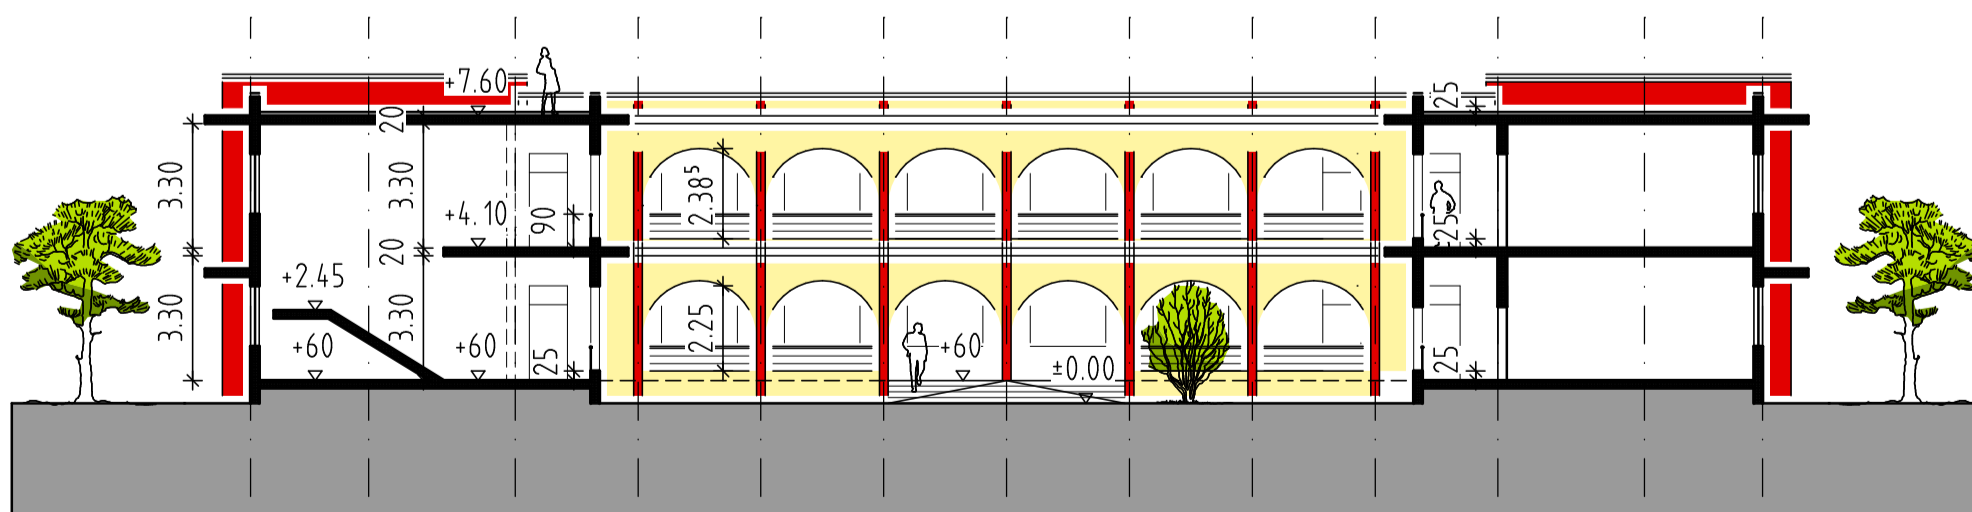

Front from inside, cut
Boys Hostel eastside
variant 02

Stood 26.03.2007

projekt: PLAN SHOWING THE PROPOSER
CONSTRUCTION OF ONE BOYS HOSTEL
AND ONE GIRLS HOSTEL TO
ACCOMODATED 150 BOYS & 150 GIRLS
AND ONE SCHOOL BUILDING, MEDITATION
HALL AND STAFF & SERVANT QUARTERS
AT 30-PUTHER VILLAGE, THIRUGAMALAI,
KULITHALAI TALUK, KANNUR DISTRICT.

bauherr: Hans - Martin Schemp
Rosenwiesstraße 21
70567 Stuttgart

ges.: Klein, Sommer und Partner
Freie Architekten GbR (FH)
Hirschstraße 9
73257 Köngen
Telefon 07024/98012-0
Fax 07024/98012-5
E-Mail: klein-sommer-partner@t-online.de
Für Daten: klein-sommer-partner@t-online.de

plan: New Boys and Girls
Hostel variant two levels

projektnr.: 707
datum: 26.03.2007
gez.: Camuti/Fischer
masstab: 1:200
werkplannr.: 042